

SITE PLAN



American University
4400 Massachusetts Avenue, NW
Washington, DC 20016-6200


AMERICAN UNIVERSITY
Tentley Campus-Proposed
Washington College of Law

SMITHGROUP
ARCHITECTURAL CORPORATION
SMITHGROUP, P.C.
1000 MARKET STREET, N.W.
SUITE 200
WASHINGTON, D.C. 20004
TEL: 202.462.1200
WWW.SMITHGROUP.COM



SITE PLAN

DATE: June 23, 2011
ZONING COMMISSION
District of Columbia
CASE NO. 11-07
EXHIBIT NO. 384

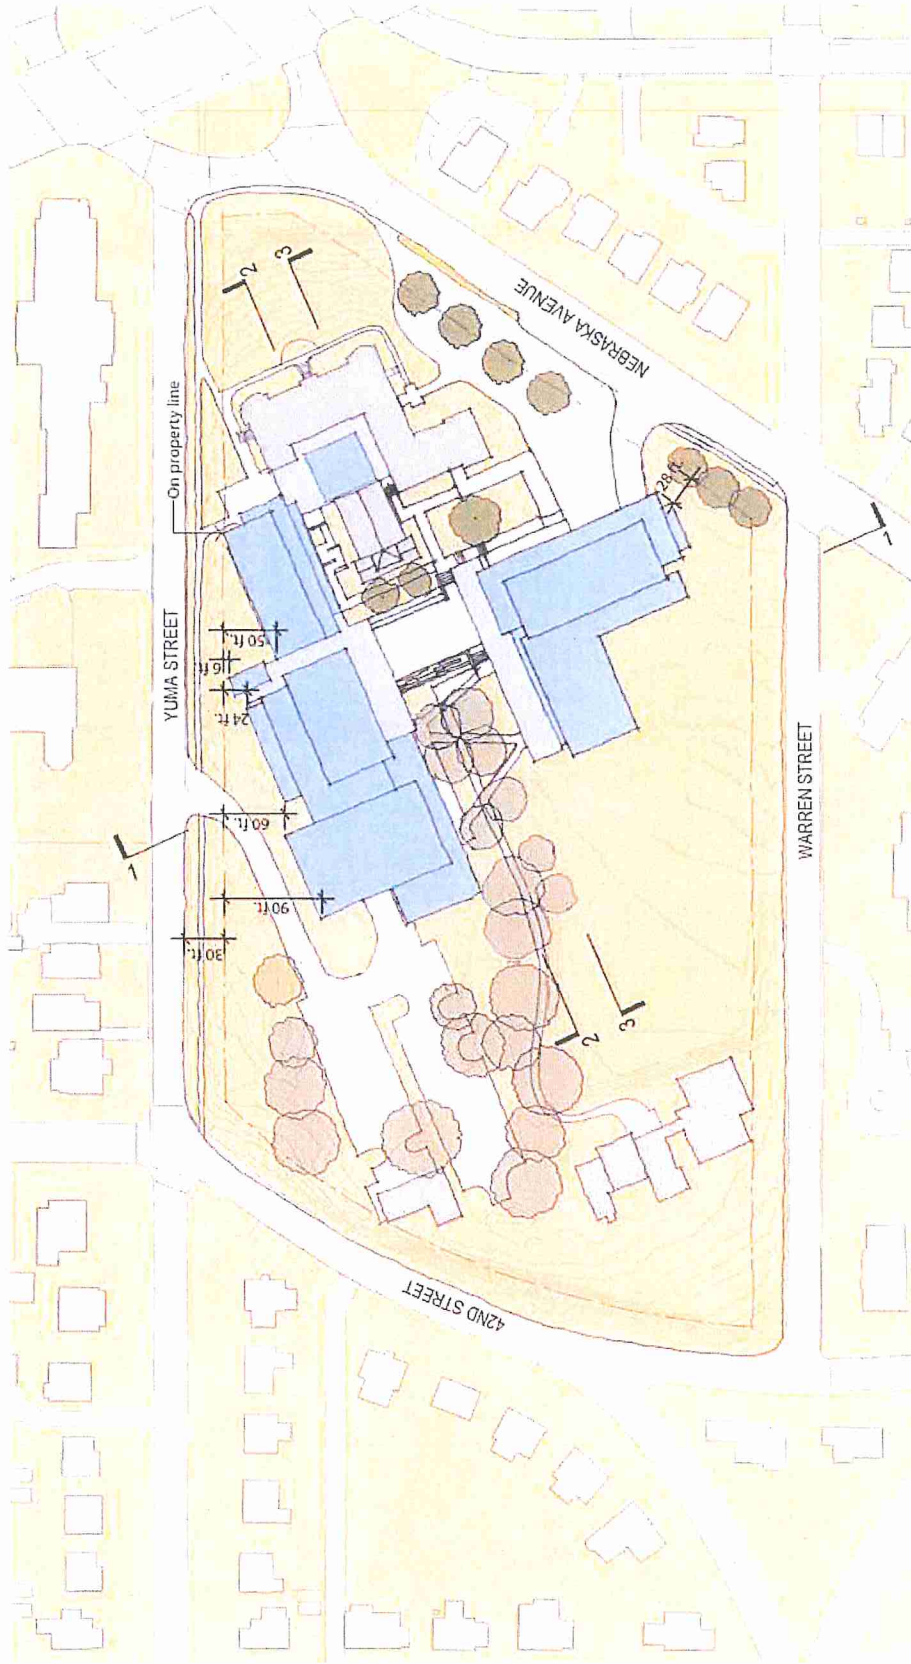

- EXISTING
- PROPOSED

2 LONGITUDINAL SITE SECTION-NORTH





American University
 440 Massachusetts Avenue, NW
 Washington, DC 20016-0200

AMERICAN UNIVERSITY
 Terley Campus-Proposed
 Washington College of Law

SMITHGROUP
 AN ARCHITECTURAL FIRM
 300 H STREET, S.W.
 SUITE 500
 WASHINGTON, DC 20004
 TEL: 202 462-7200
 WWW.SMITHGROUP.COM

DATE: 06/23/11

LONGITUDINAL SITE SECTION NORTH

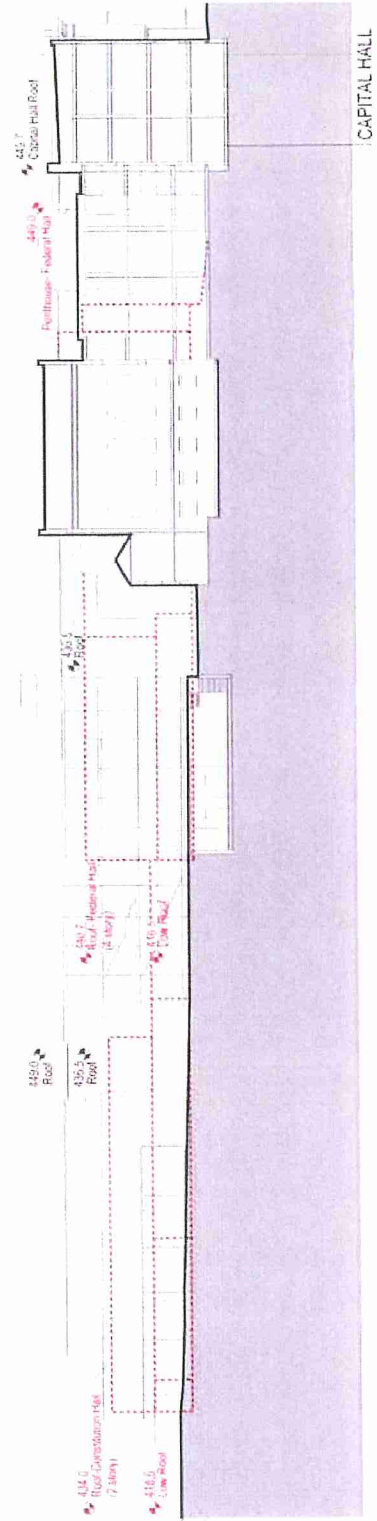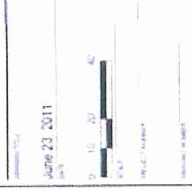

EXISTING
 PROPOSED

3 LONGITUDINAL SITE SECTION - SOUTH



American University
 4400 Massachusetts Avenue, NW
 Washington, DC 20016-0200

AMERICAN UNIVERSITY
 Tenley Campus-Proposed
 Washington College of Law

SMITHGROUP
 architectural | engineering | interior planning
 1000 K Street, NW
 Suite 200
 Washington, DC 20006
 Phone: 202.775.4400
 www.smithgroup.com



LONGITUDINAL SITE SECTION SOUTH

Project No. 1000000000

June 23, 2011

Scale: 1/8" = 1'-0"



Project Number

Revision Number

