

AU Neighborhood Partnership Facilities Planning Working Group


December 1, 2021

Overview

- Welcome and Introductions
- Project Update: 3244 Nebraska Ave.
- Project Update: Jacob's Field Soundwall
- Adjourn

Introductions

Project Update: 3244 Nebraska Ave

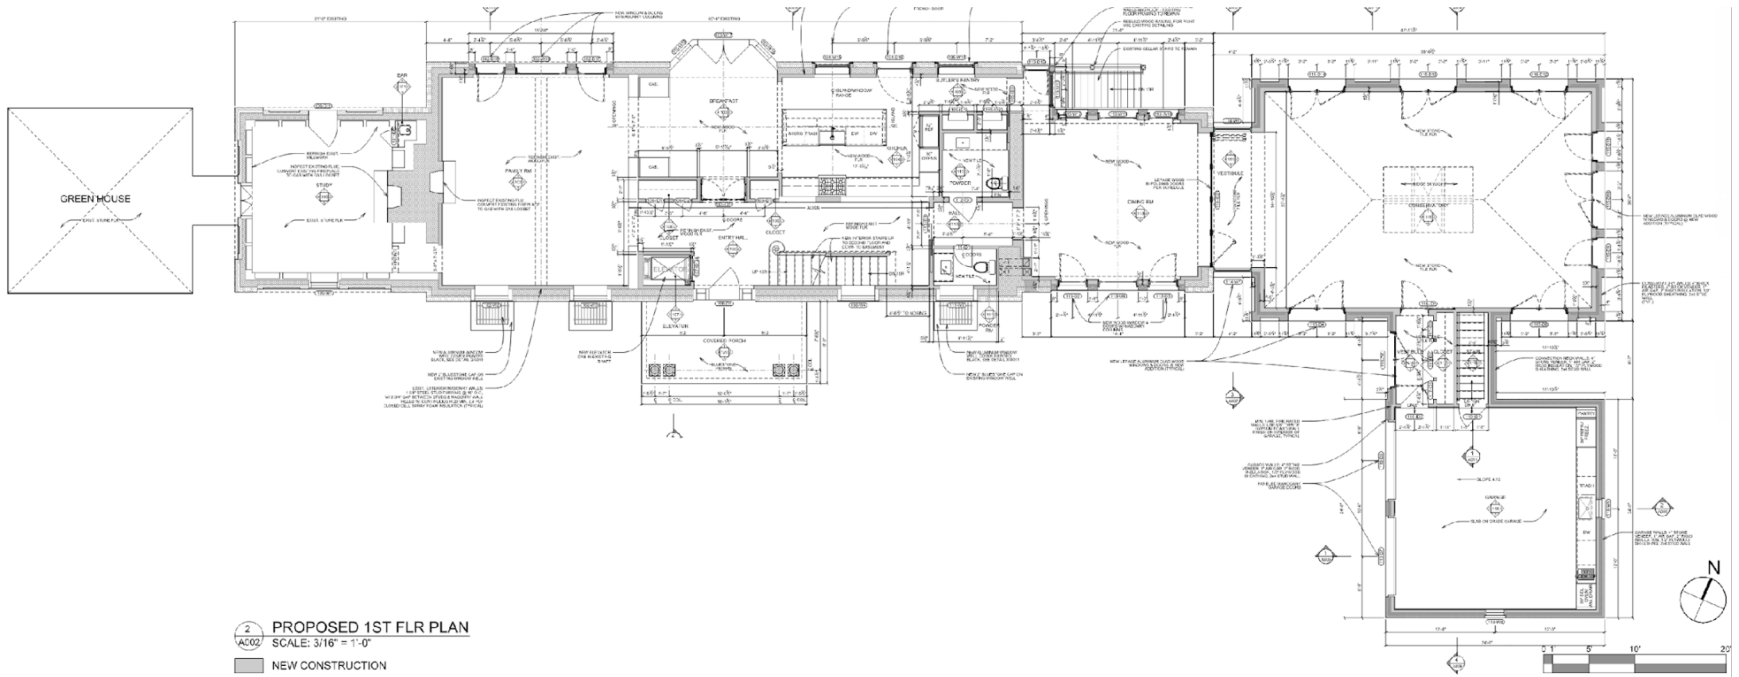

Renovation

Addition



1 EXISTING SOUTH ELEVATION
SCALE: 3/16" = 1'-0"
DEMOLITION



2 PROPOSED SOUTH ELEVATION
SCALE: 3/16" = 1'-0"
NEW CONSTRUCTION




Renovation

Addition

Progress – Exterior



Prooress – Interior

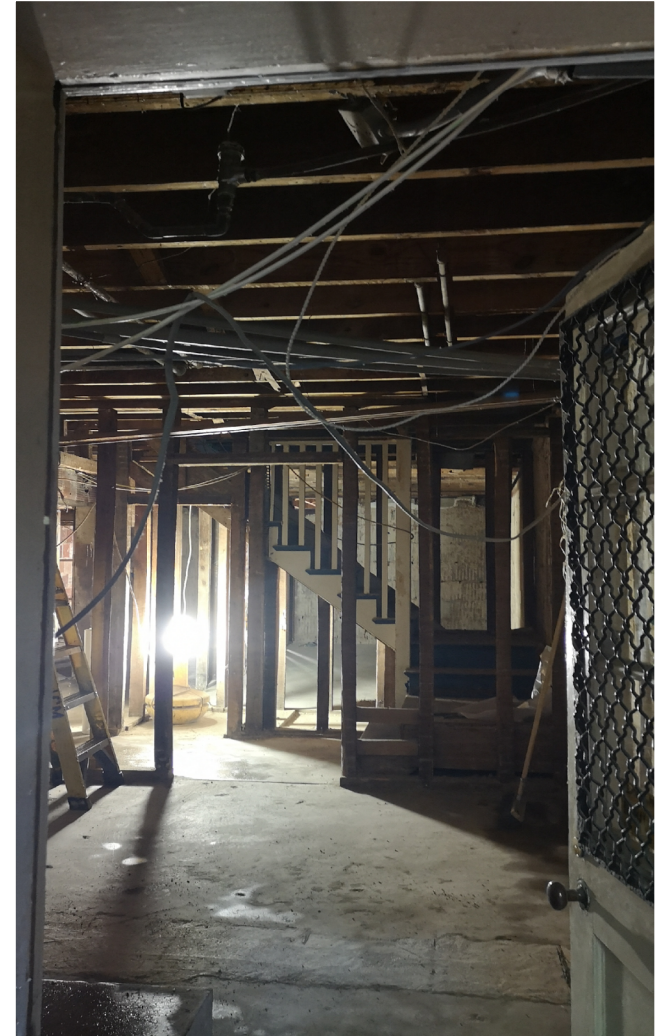

Project Update: Jacobs Field Soundwall

Adjourn
