

American University
4400 Massachusetts Avenue, NW
Washington DC 20016-8200

Project
**AMERICAN
UNIVERSITY
CAMPUS PLAN
2011**



McKissack McKissack
1401 New York Avenue, NW
Suite 900
Washington DC 20006

Date

May 19, 2011

Scale




Drawing Name

**PROPOSED MAIN
CAMPUS OPEN
SPACE**

Drawing No.

13.2

copyright, ©2008 McKissack & McKissack

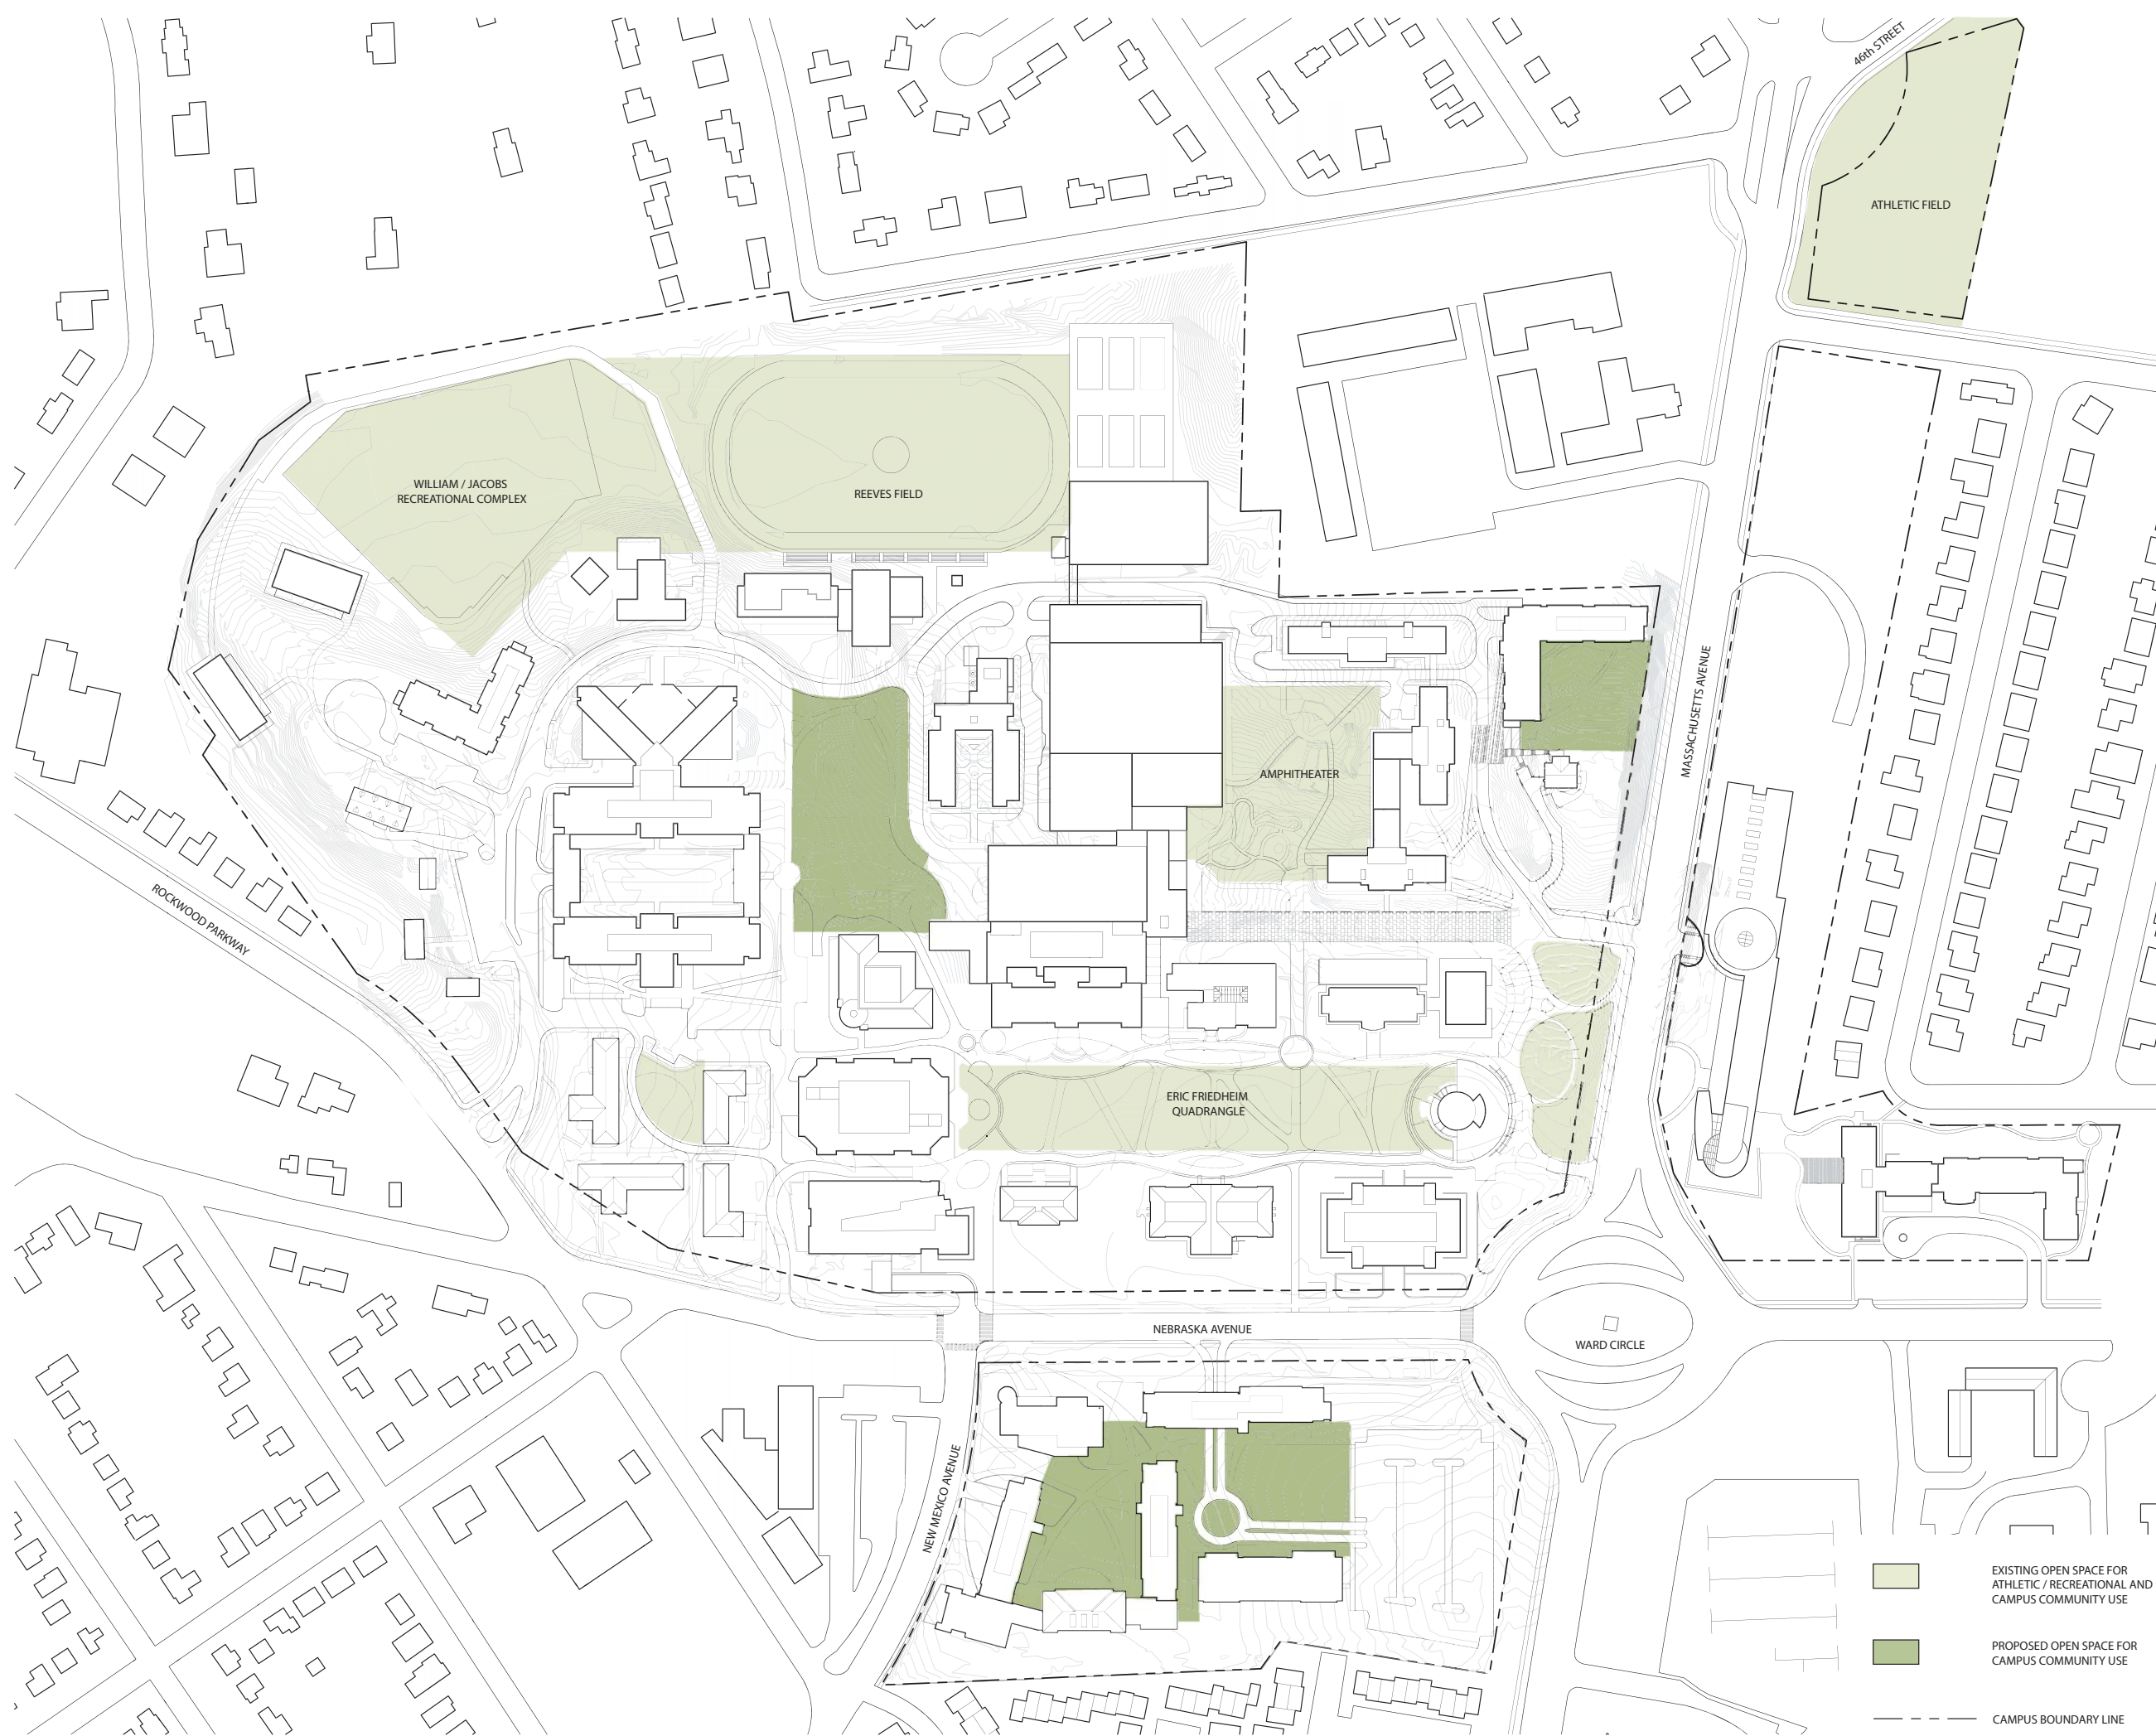

- EXISTING OPEN SPACE FOR ATHLETIC / RECREATIONAL AND CAMPUS COMMUNITY USE
- PROPOSED OPEN SPACE FOR CAMPUS COMMUNITY USE
- CAMPUS BOUNDARY LINE