

American University  
4400 Massachusetts Avenue, NW  
Washington DC 20016-8200

Project  
**AMERICAN  
UNIVERSITY  
CAMPUS PLAN  
2011**



McKissack McKissack  
1401 New York Avenue, NW  
Suite 900  
Washington DC 20006

Date

May 19, 2011

Scale



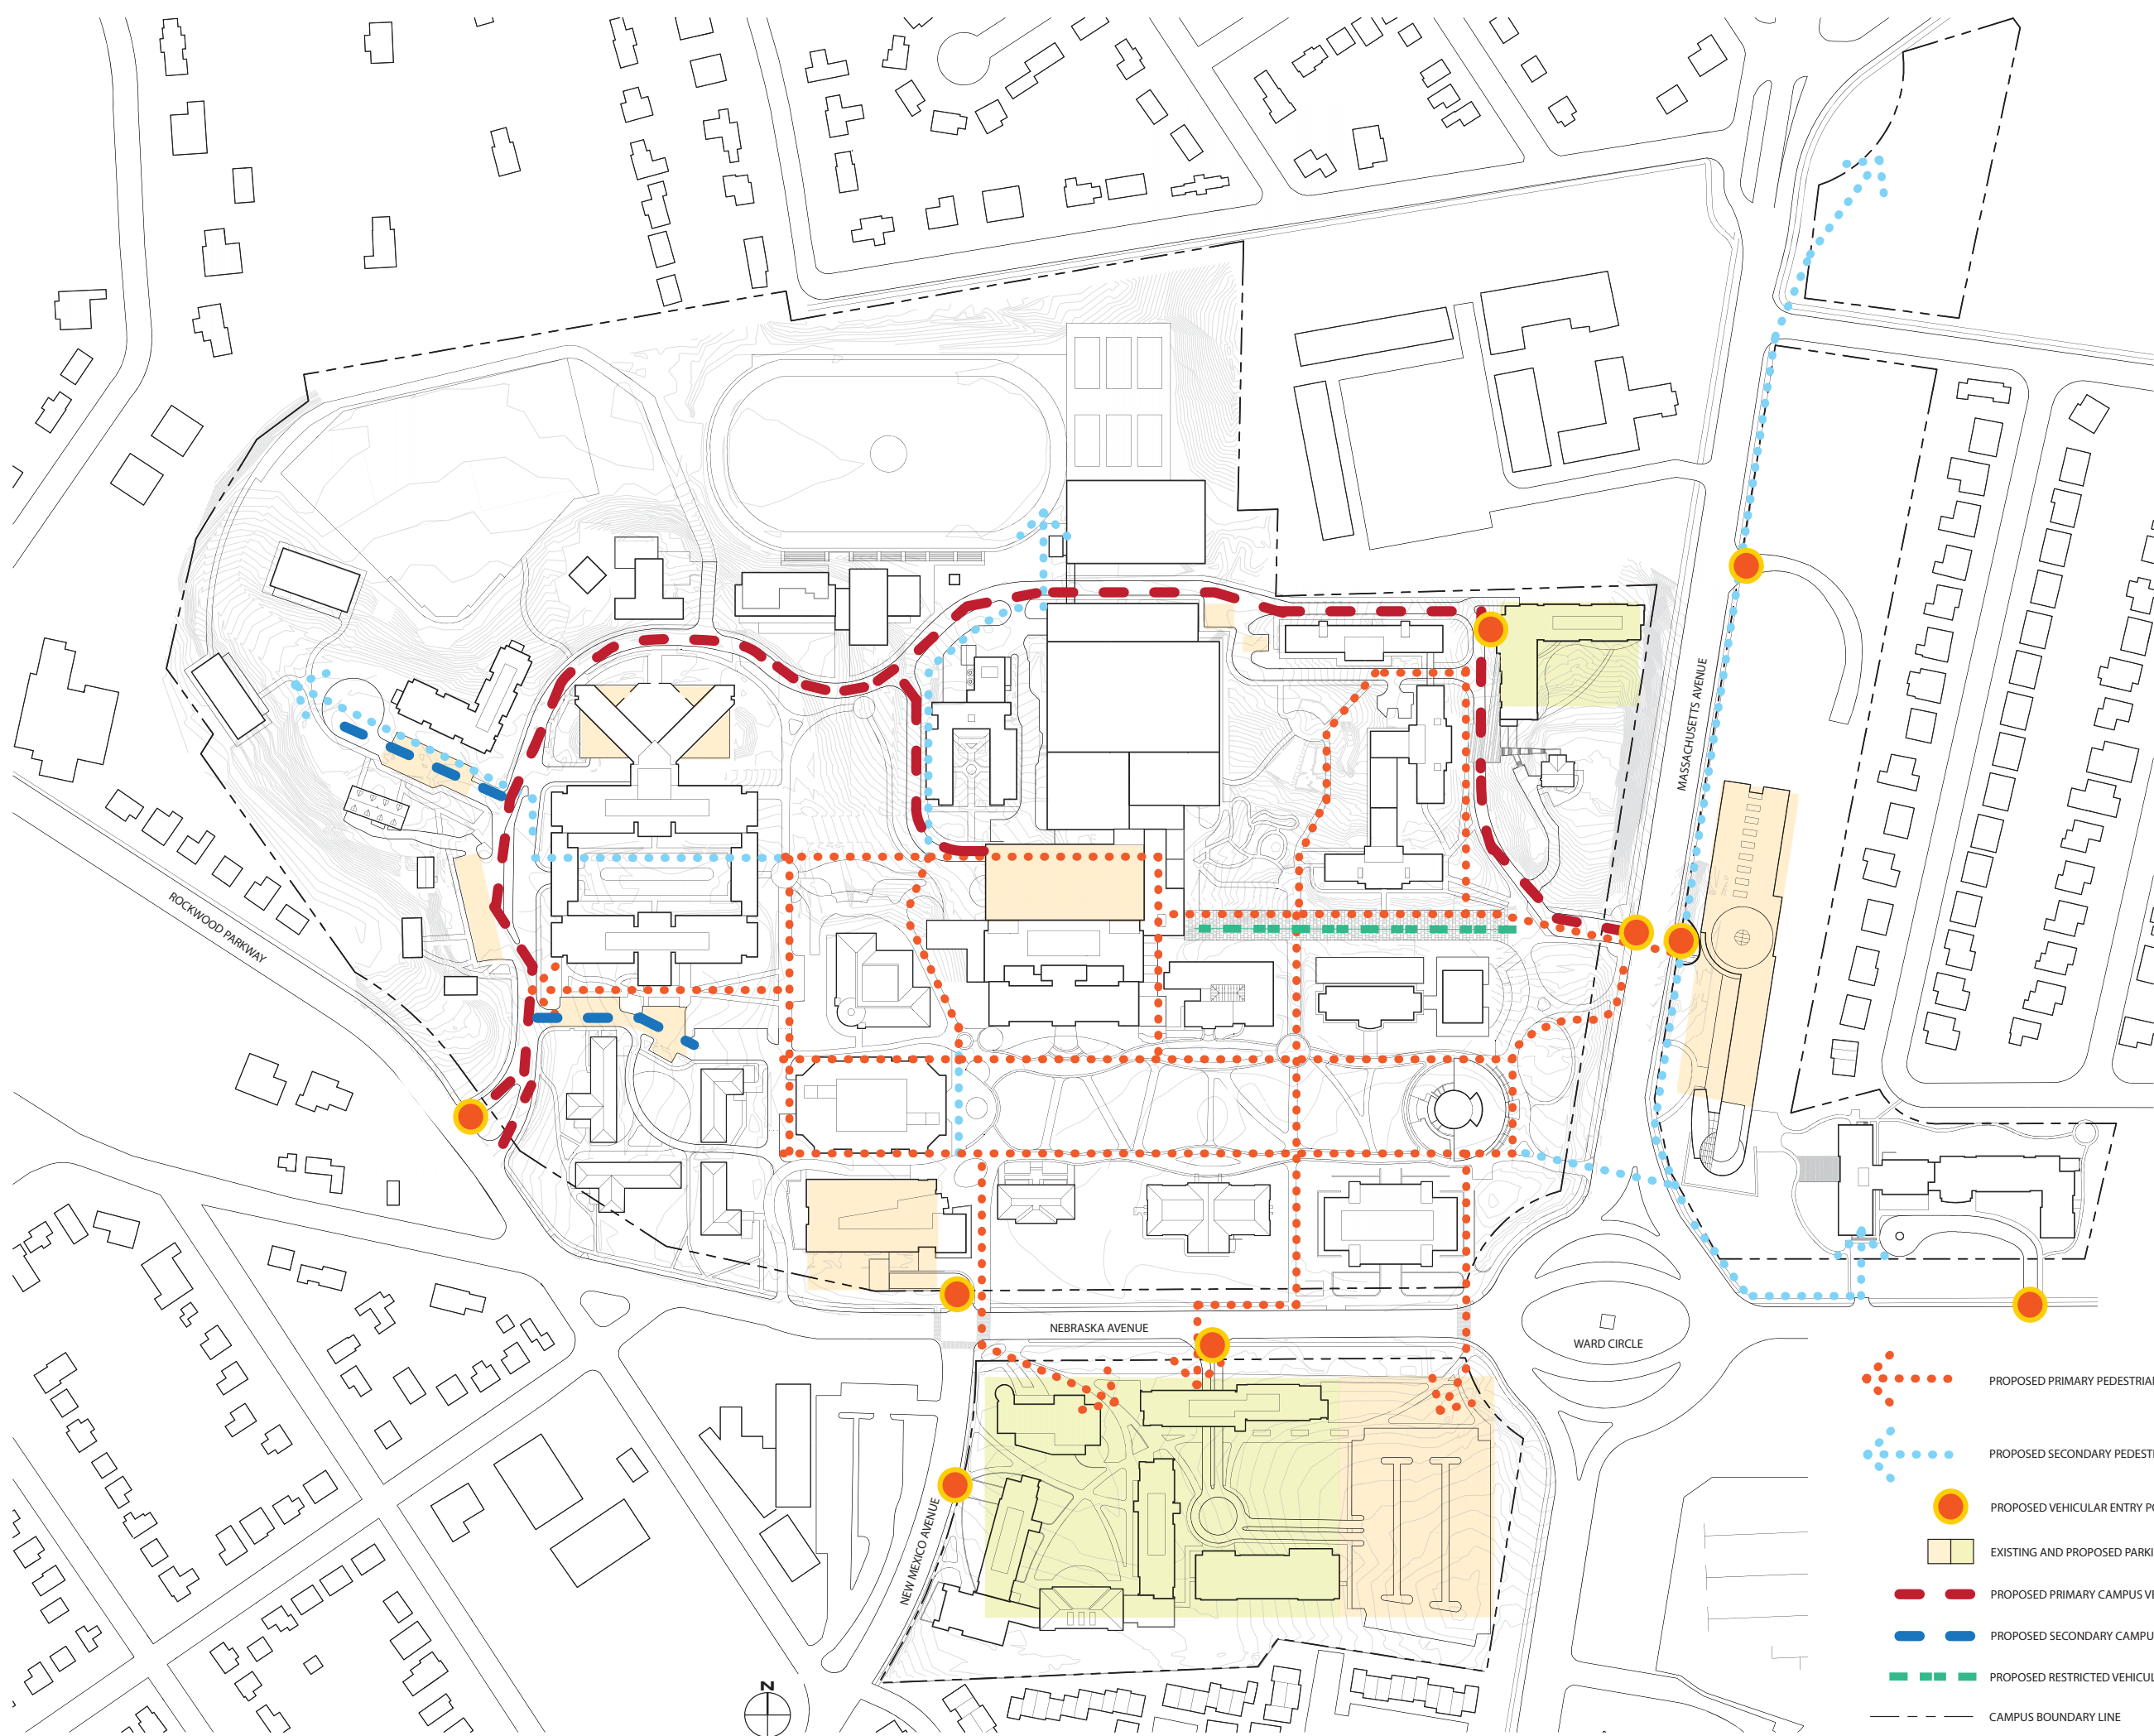
Drawing Name




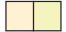




**PROPOSED MAIN  
CAMPUS PEDESTRIAN  
AND VEHICULAR  
CIRCULATION**

Drawing No.

15.2

copyright, ©2008 McKissack & McKissack



-  PROPOSED PRIMARY PEDESTRIAN CIRCULATION
-  PROPOSED SECONDARY PEDESTRIAN CIRCULATION
-  PROPOSED VEHICULAR ENTRY POINTS
-  EXISTING AND PROPOSED PARKING
-  PROPOSED PRIMARY CAMPUS VEHICULAR CIRCULATION
-  PROPOSED SECONDARY CAMPUS VEHICULAR CIRCULATION
-  PROPOSED RESTRICTED VEHICULAR CIRCULATION
-  CAMPUS BOUNDARY LINE