

American University
4400 Massachusetts Avenue, NW
Washington DC 20016-8200

Project
**AMERICAN
UNIVERSITY
CAMPUS PLAN
2011**



McKissack McKissack
1401 New York Avenue, NW
Suite 900
Washington DC 20006

EXHIBIT 17

Date

May 19, 2011

Scale




Drawing Name

**PROPOSED MAIN
CAMPUS PLAN**

Drawing No.

17.1

copyright, ©2008 McKissack & McKissack

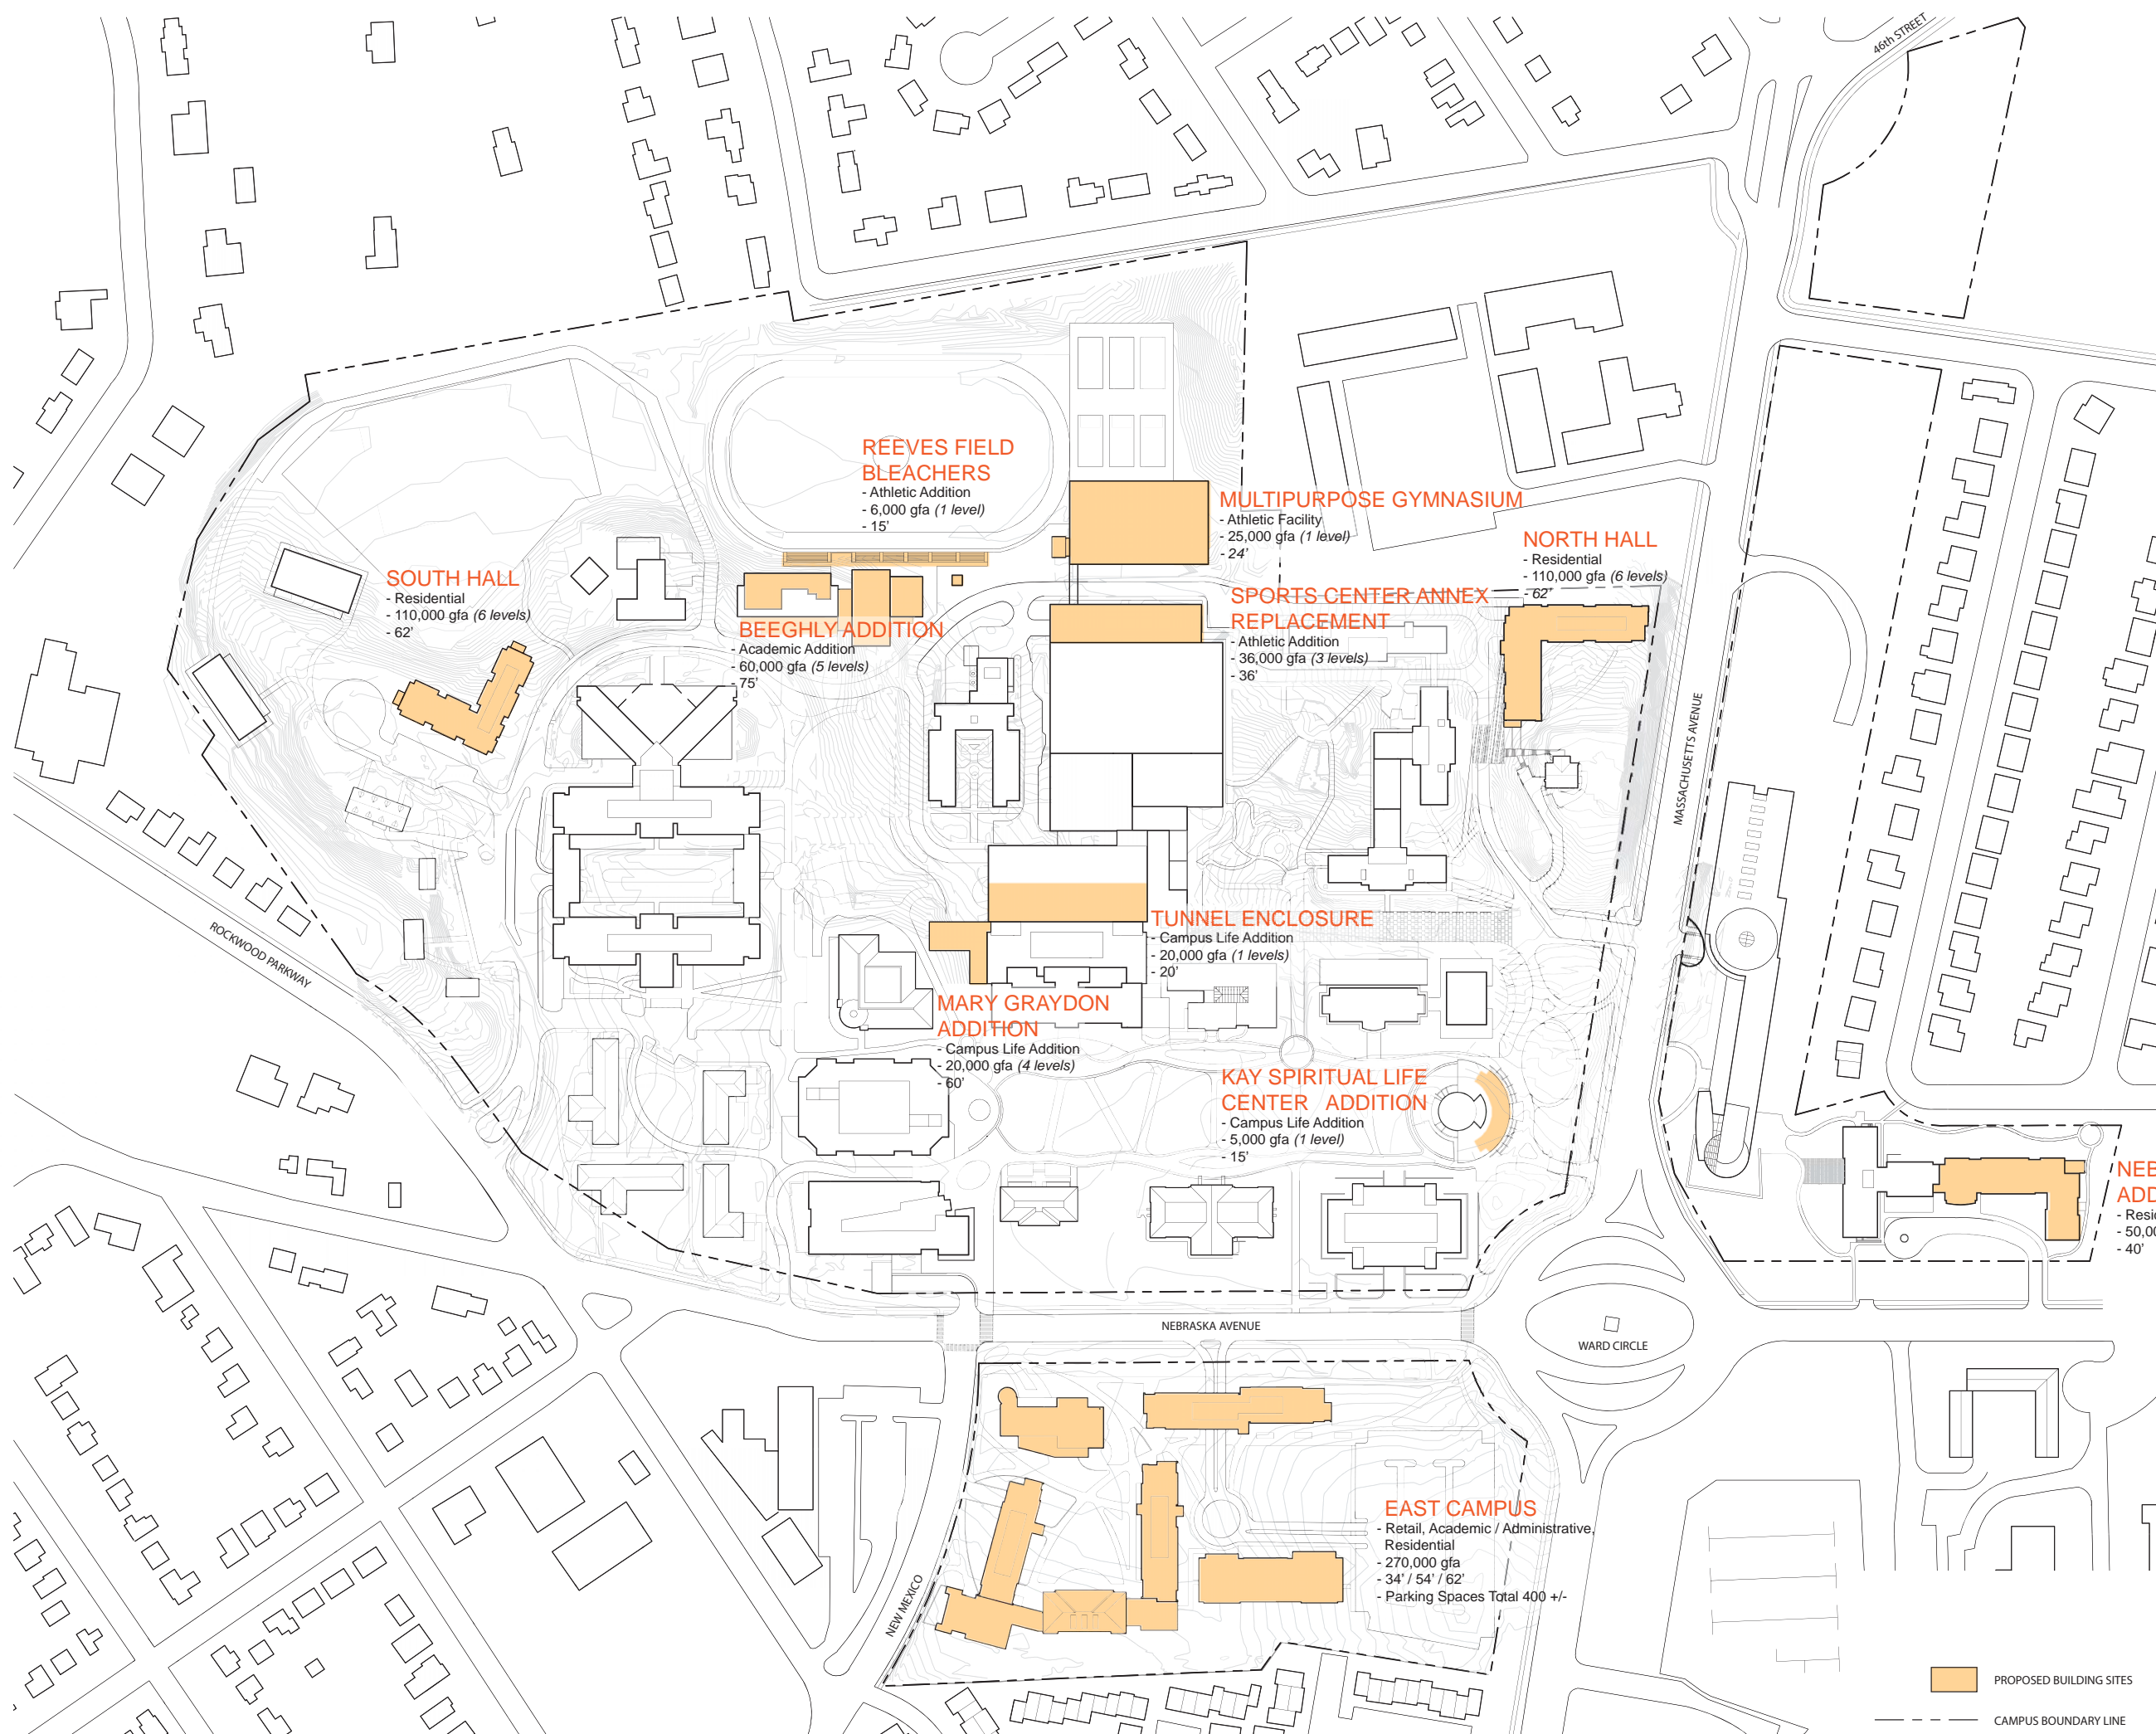

SOUTH HALL
- Residential
- 110,000 gfa (6 levels)
- 62'

RÉEVES FIELD BLEACHERS
- Athletic Addition
- 6,000 gfa (1 level)
- 15'

BEEGHLY ADDITION
- Academic Addition
- 60,000 gfa (5 levels)
- 75'

MULTIPURPOSE GYMNASIUM
- Athletic Facility
- 25,000 gfa (1 level)
- 24'

NORTH HALL
- Residential
- 110,000 gfa (6 levels)
- 62'

SPORTS CENTER ANNEX REPLACEMENT
- Athletic Addition
- 36,000 gfa (3 levels)
- 36'

TUNNEL ENCLOSURE
- Campus Life Addition
- 20,000 gfa (1 levels)
- 20'

MARY GRAYDON ADDITION
- Campus Life Addition
- 20,000 gfa (4 levels)
- 60'

KAY SPIRITUAL LIFE CENTER ADDITION
- Campus Life Addition
- 5,000 gfa (1 level)
- 15'

NEBRASKA HALL ADDITION
- Residential
- 50,000 gfa (3 levels)
- 40'

EAST CAMPUS
- Retail, Academic / Administrative, Residential
- 270,000 gfa
- 34' / 54' / 62'
- Parking Spaces Total 400 +/-

PROPOSED BUILDING SITES

CAMPUS BOUNDARY LINE