




Tenley Campus

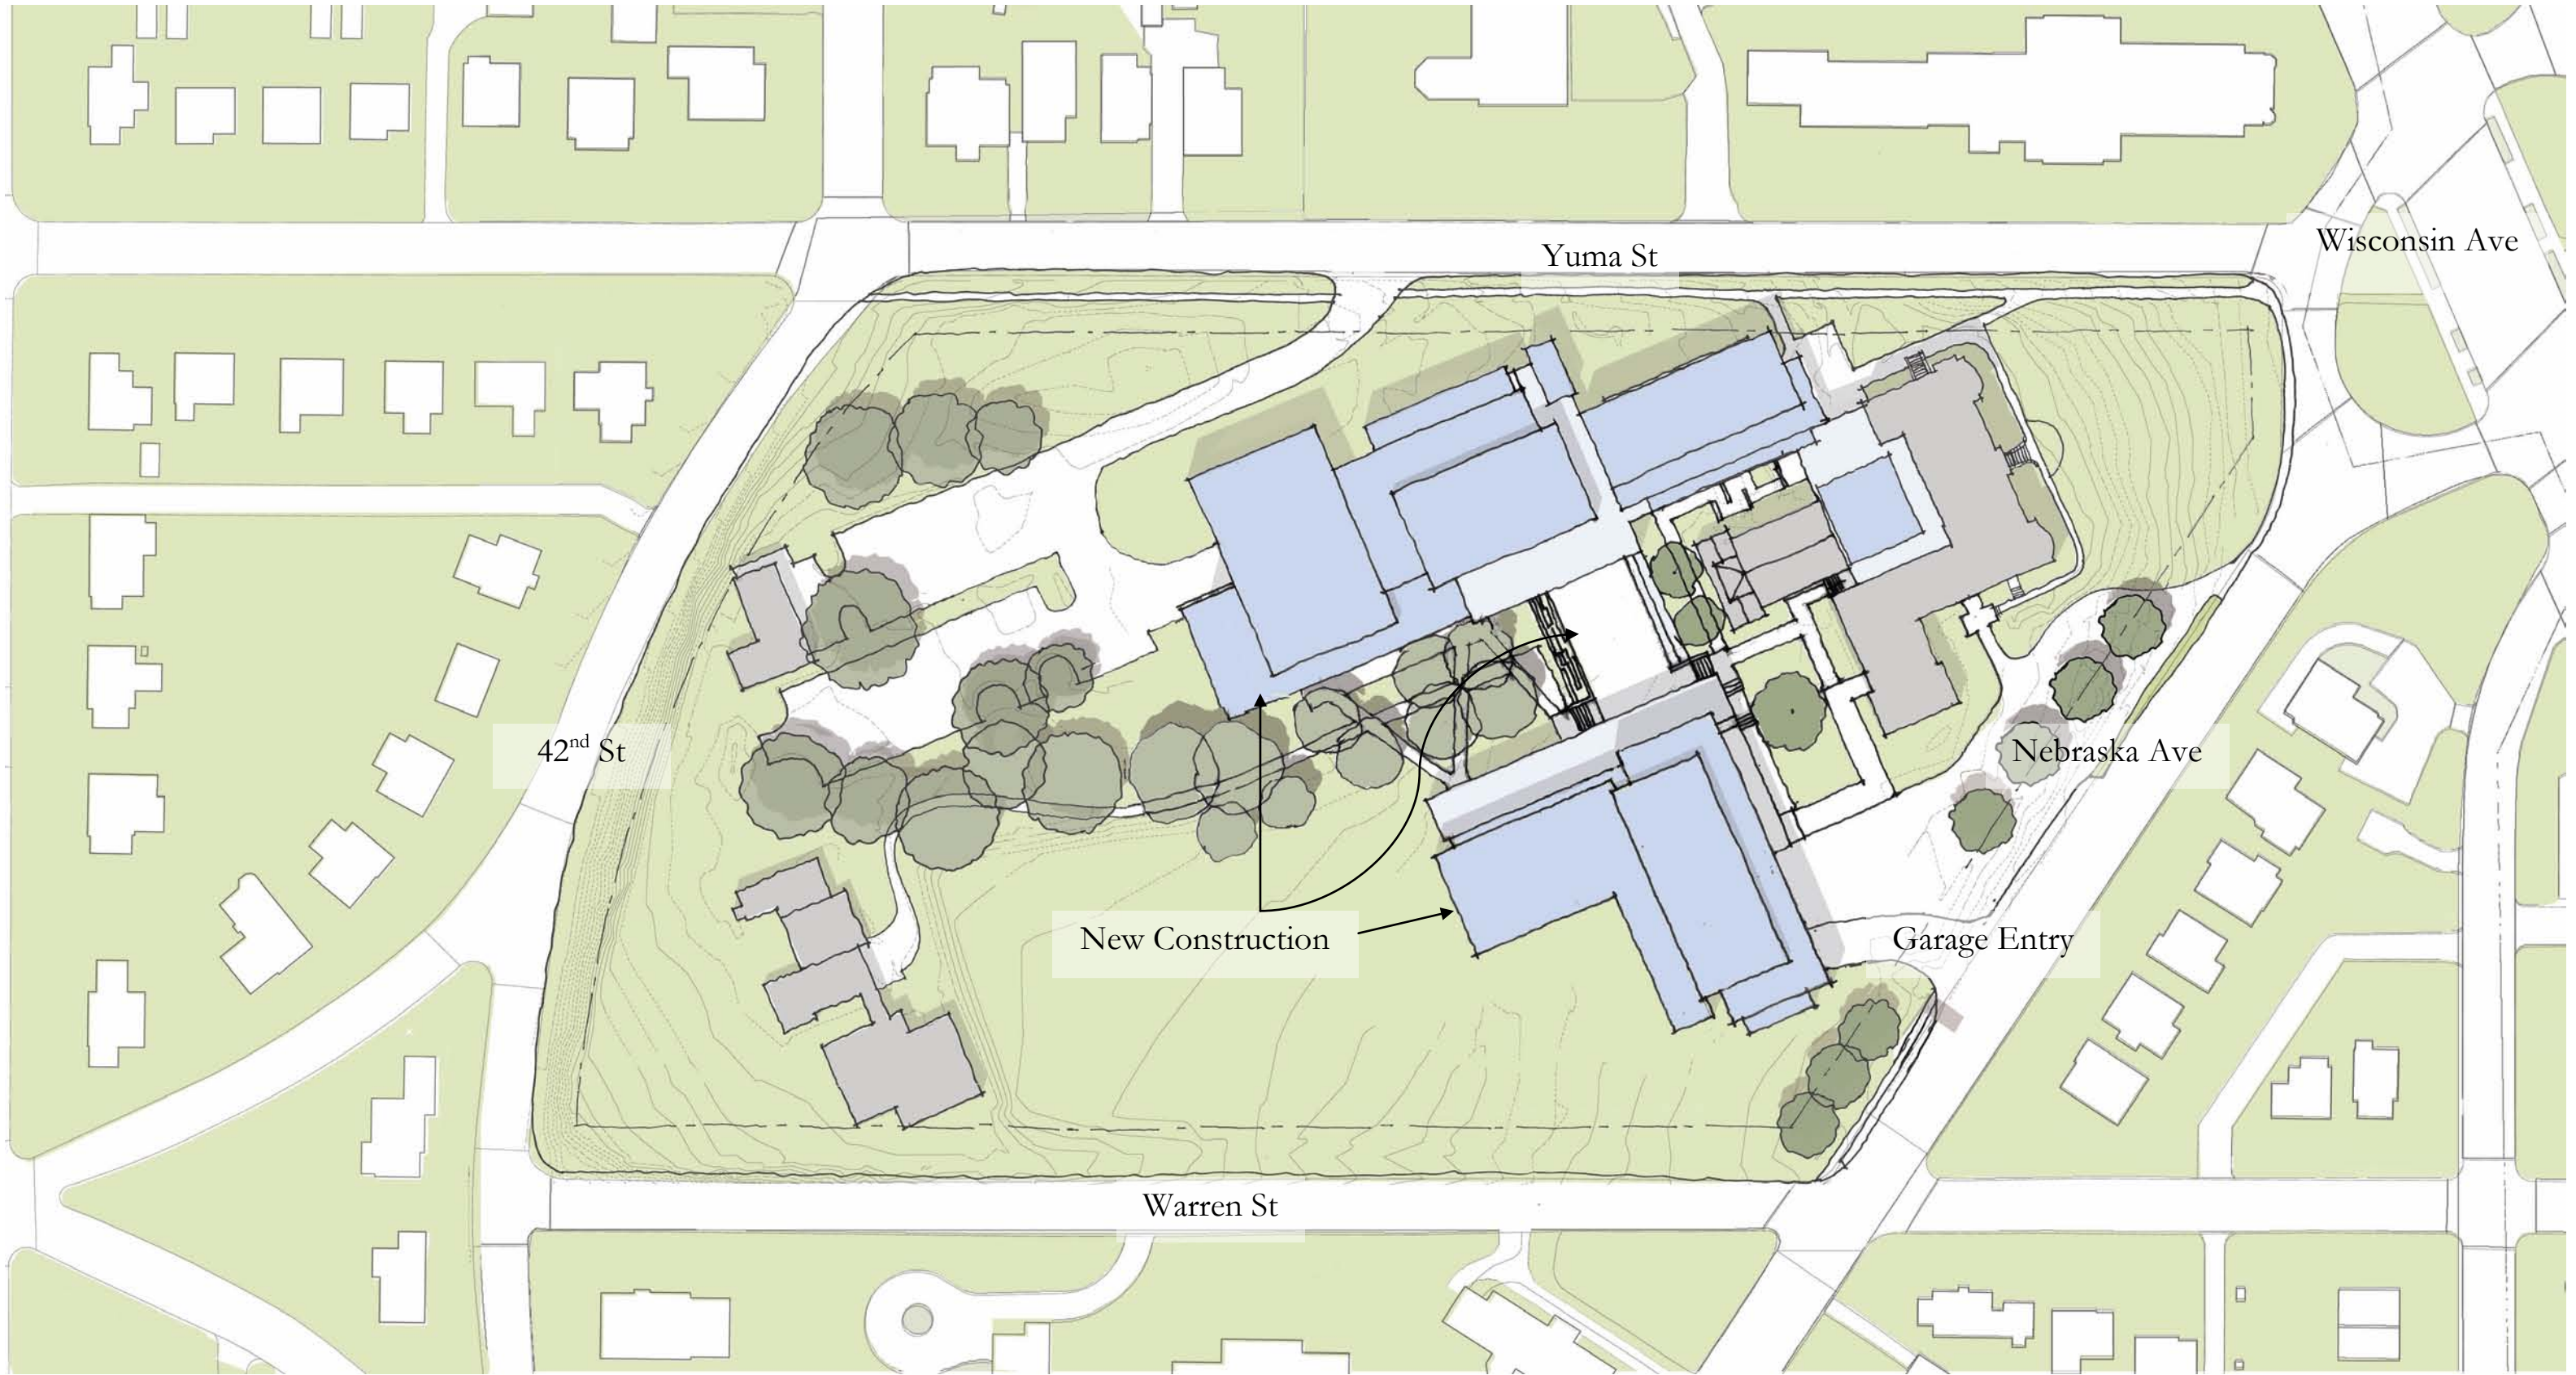

Proposed Site Plan

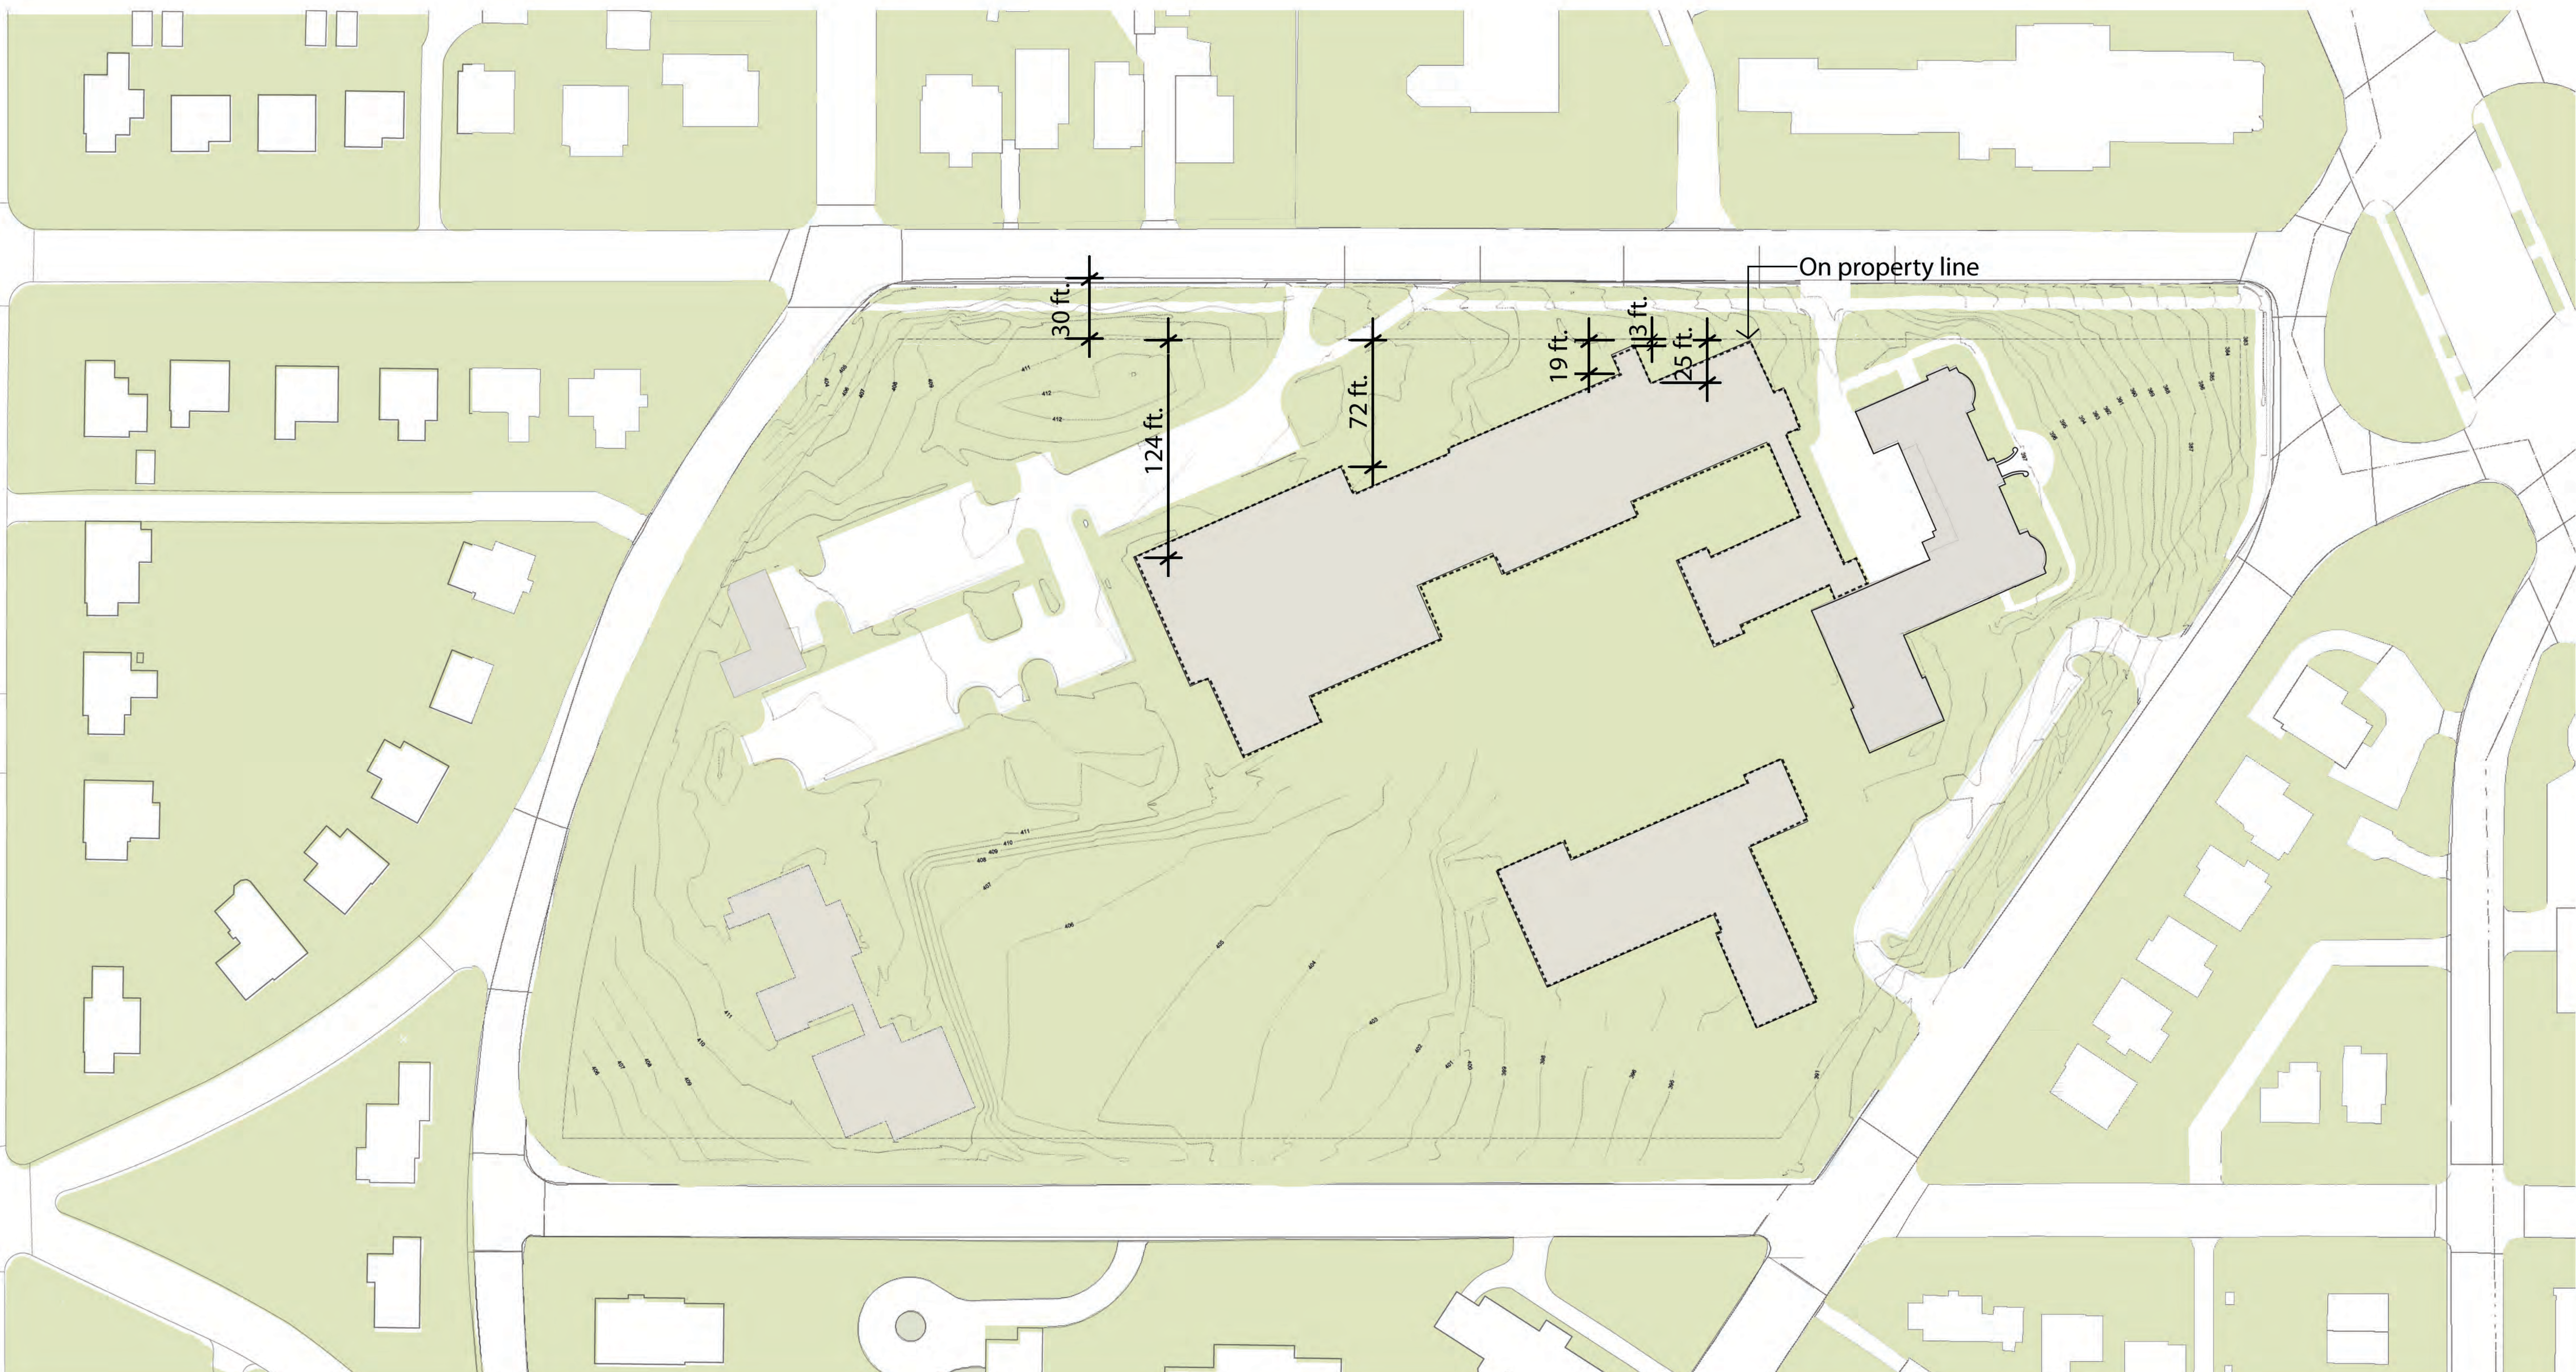

EXISTING BUILDING SETBACKS ALONG YUMA

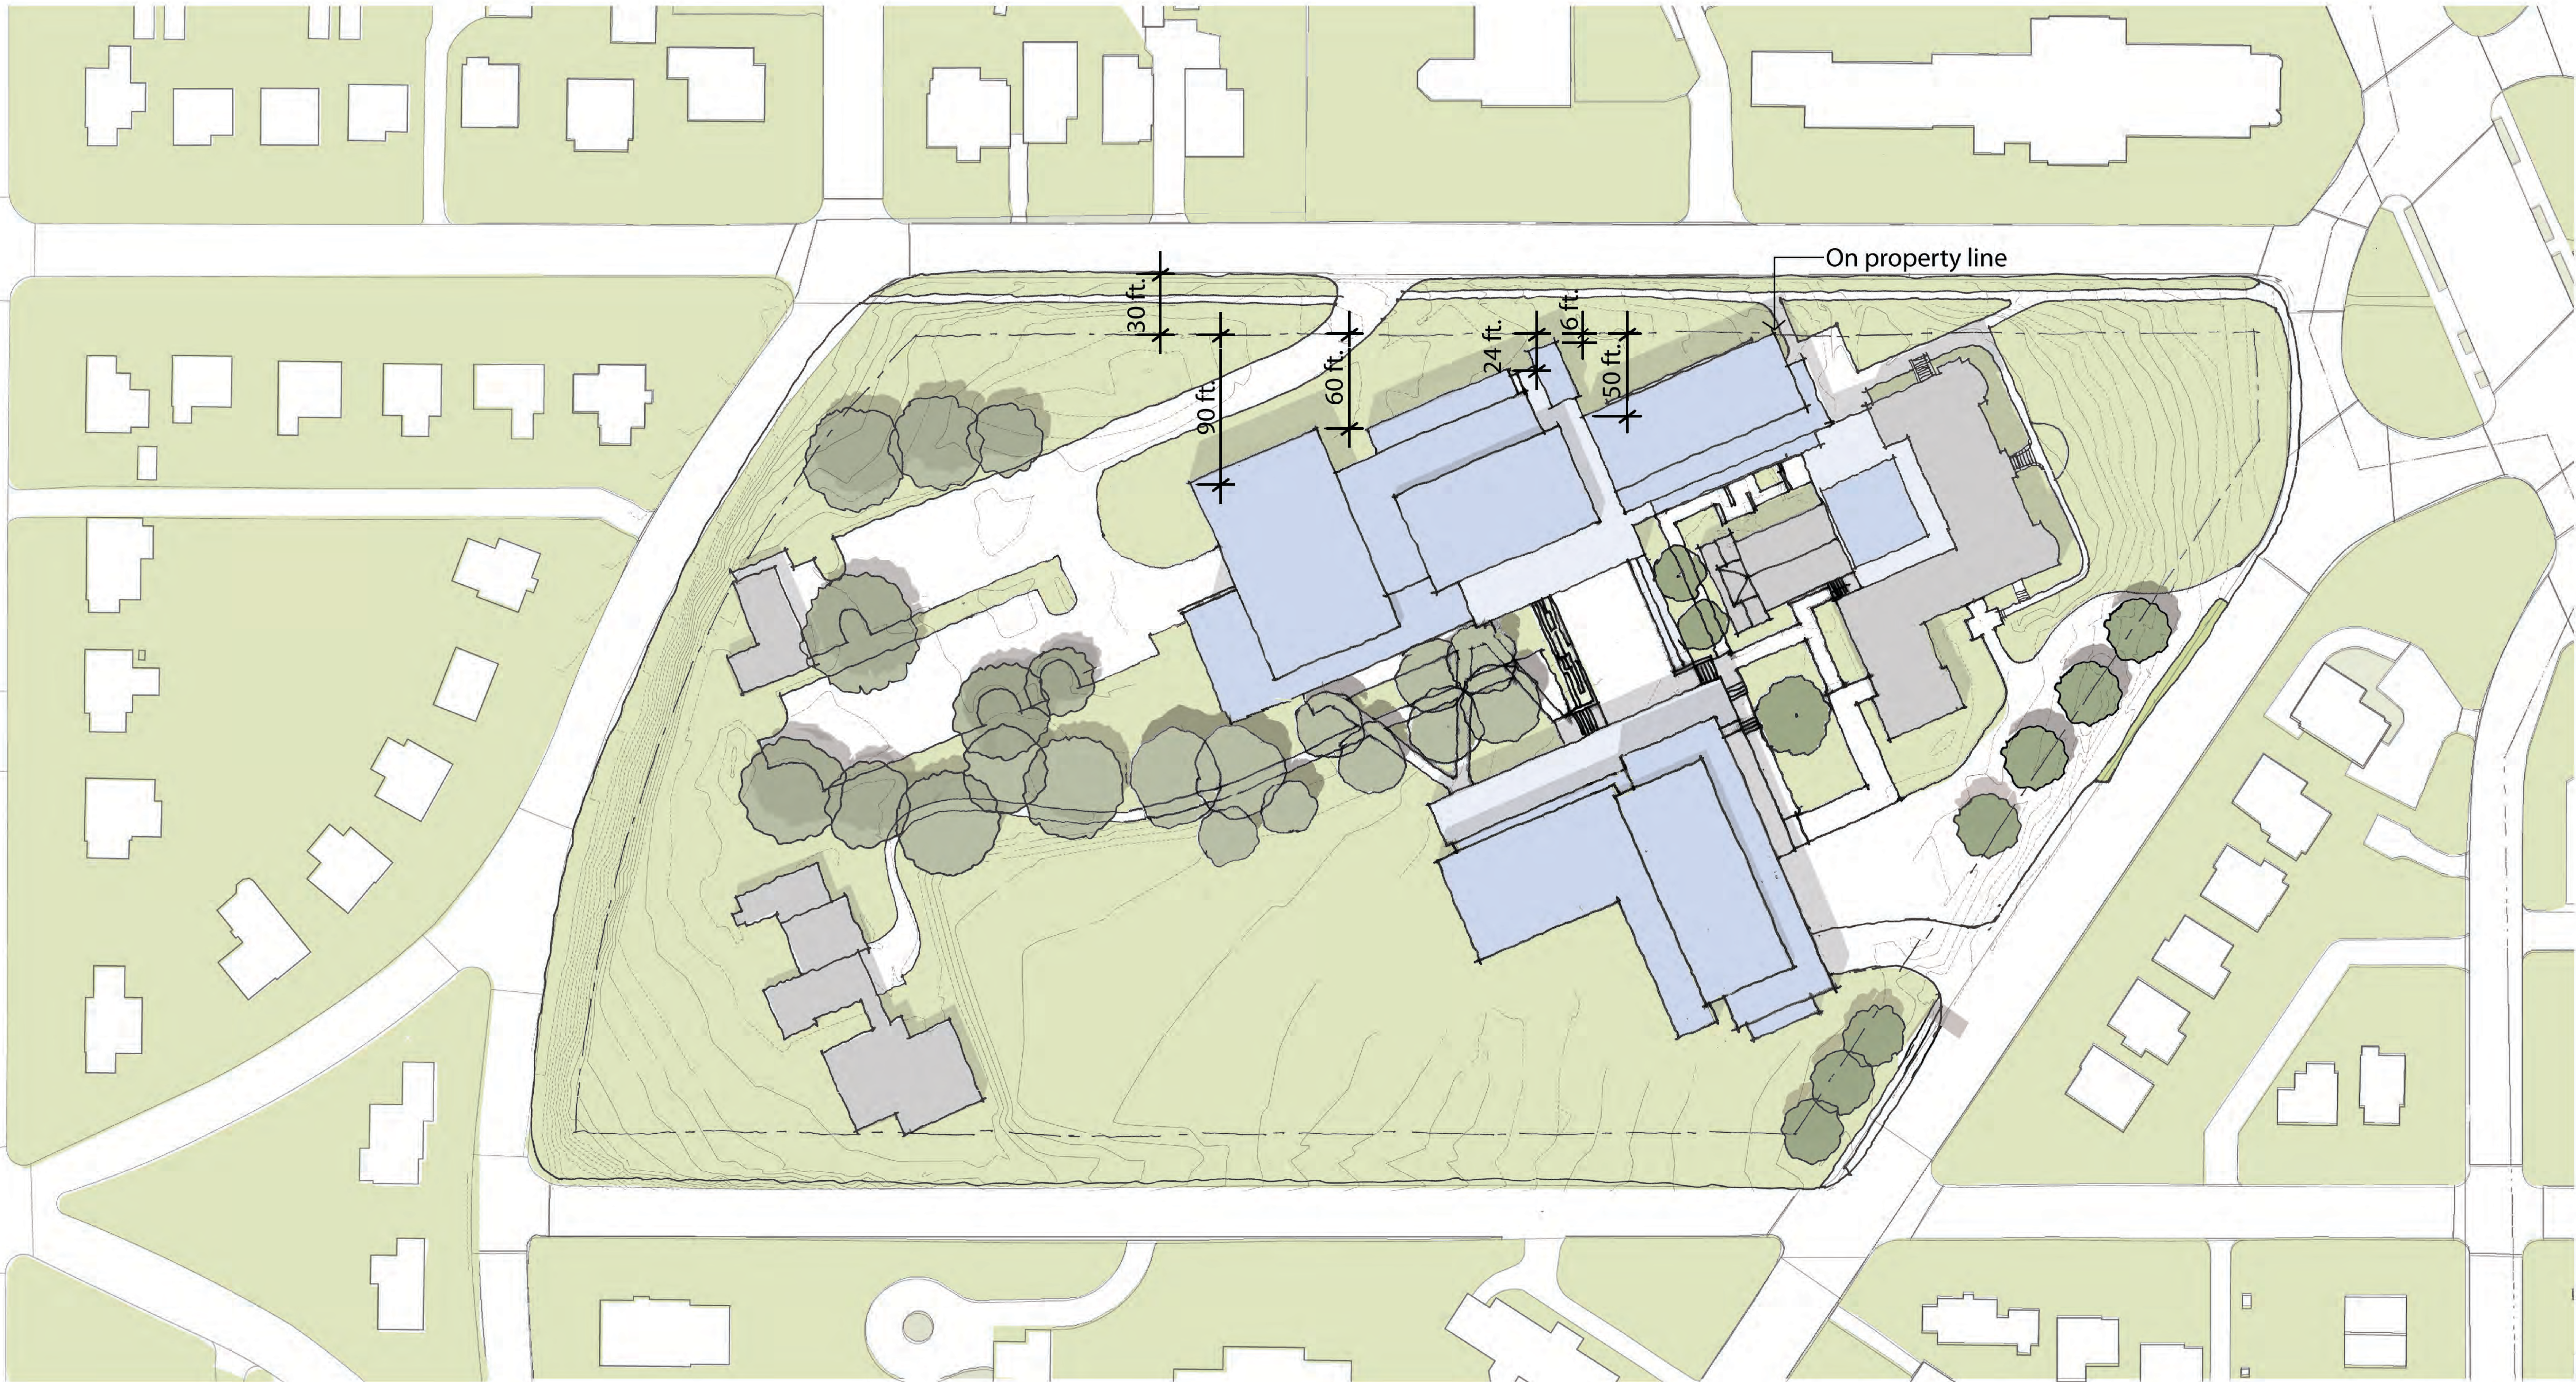

PROPOSED BUILDING SETBACKS ALONG YUMA